

SHEET SIZE: 24 X 36 SCALE: 1" = 40'-0"

# DELHI HIGH SCHOOL SITE PLAN

SCALE: 1" = 40'-0"



E COLLEGE STREET

E TEET STREET

E TEET STREET

E COLLEGE STREET

MAIN STREET

MAIN STREET

MAIN STREET

MILDRED STREET

MILDRED STREET

MILDRED STREET

VISITOR PARKING

GREEN HOUSE  
1,065 SQ.FT.

INDUSTRIAL ARTS  
4,516 SQ.FT.

MAINTENANCE  
2,798 SQ. FT.

BUILDING NO.1  
2 STORY  
40,620 SQ.FT.

BUILDING NO.5  
3,072 SQ.FT.

AUDITORIUM  
8,118 SQ.FT.

NEW GYMNASIUM  
21000 SQ.FT.

NEW  
FOOTBALL PRACTICE FIELD

BUS PARKING

BAND  
4,153 SQ.FT.

CAFETERIA  
4,660 SQ.FT.

LOCKER ROOM


GYMNASIUM  
14,255 SQ.FT.

LOCKER ROOM


TEACHER PARKING

FIELD HOUSE  
4,664 SQ.FT.

FIELD HOUSE  
ADDITION  
2,000 SQ.FT.

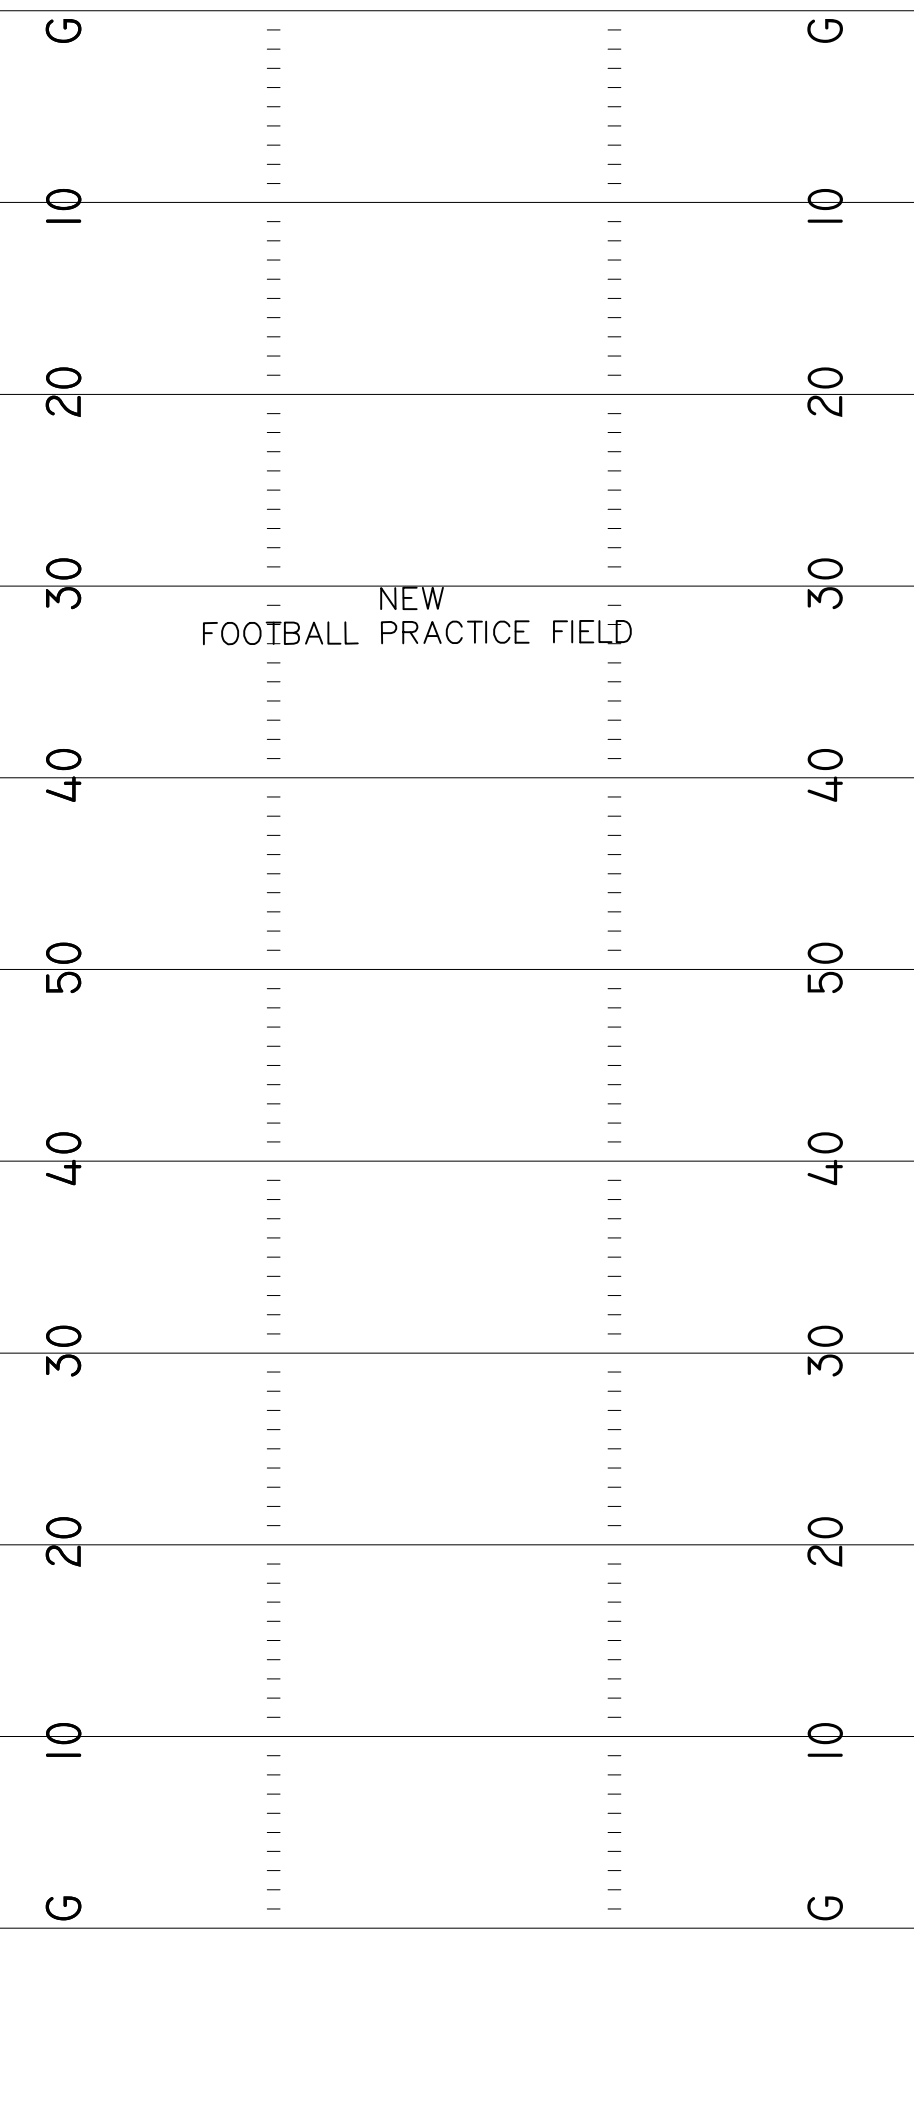

DELHI SCHOOL DISTRICT  
RICHLAND PARISH SCHOOL  
BOARD

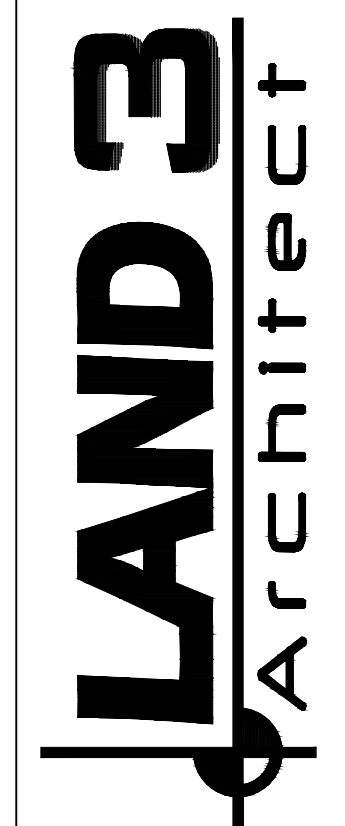

LAND 3  
ARCHITECT, INC.  
A PROFESSIONAL CORPORATION  
1900 STUBBS AVENUE  
MONROE, LA.  
71201-5786

DRAWN BY: \_\_\_\_\_  
CHKD BY: \_\_\_\_\_  
JOB # \_\_\_\_\_  
PREPARATION DATE: \_\_\_\_\_  
COPYRIGHT PROTECTED


\_\_\_\_\_

1


SHEET SIZE: 24 X 36 SCALE: 1" = 30'-0"

# DELHI STADIUM SITE PLAN

SCALE: 1" = 30'-0"

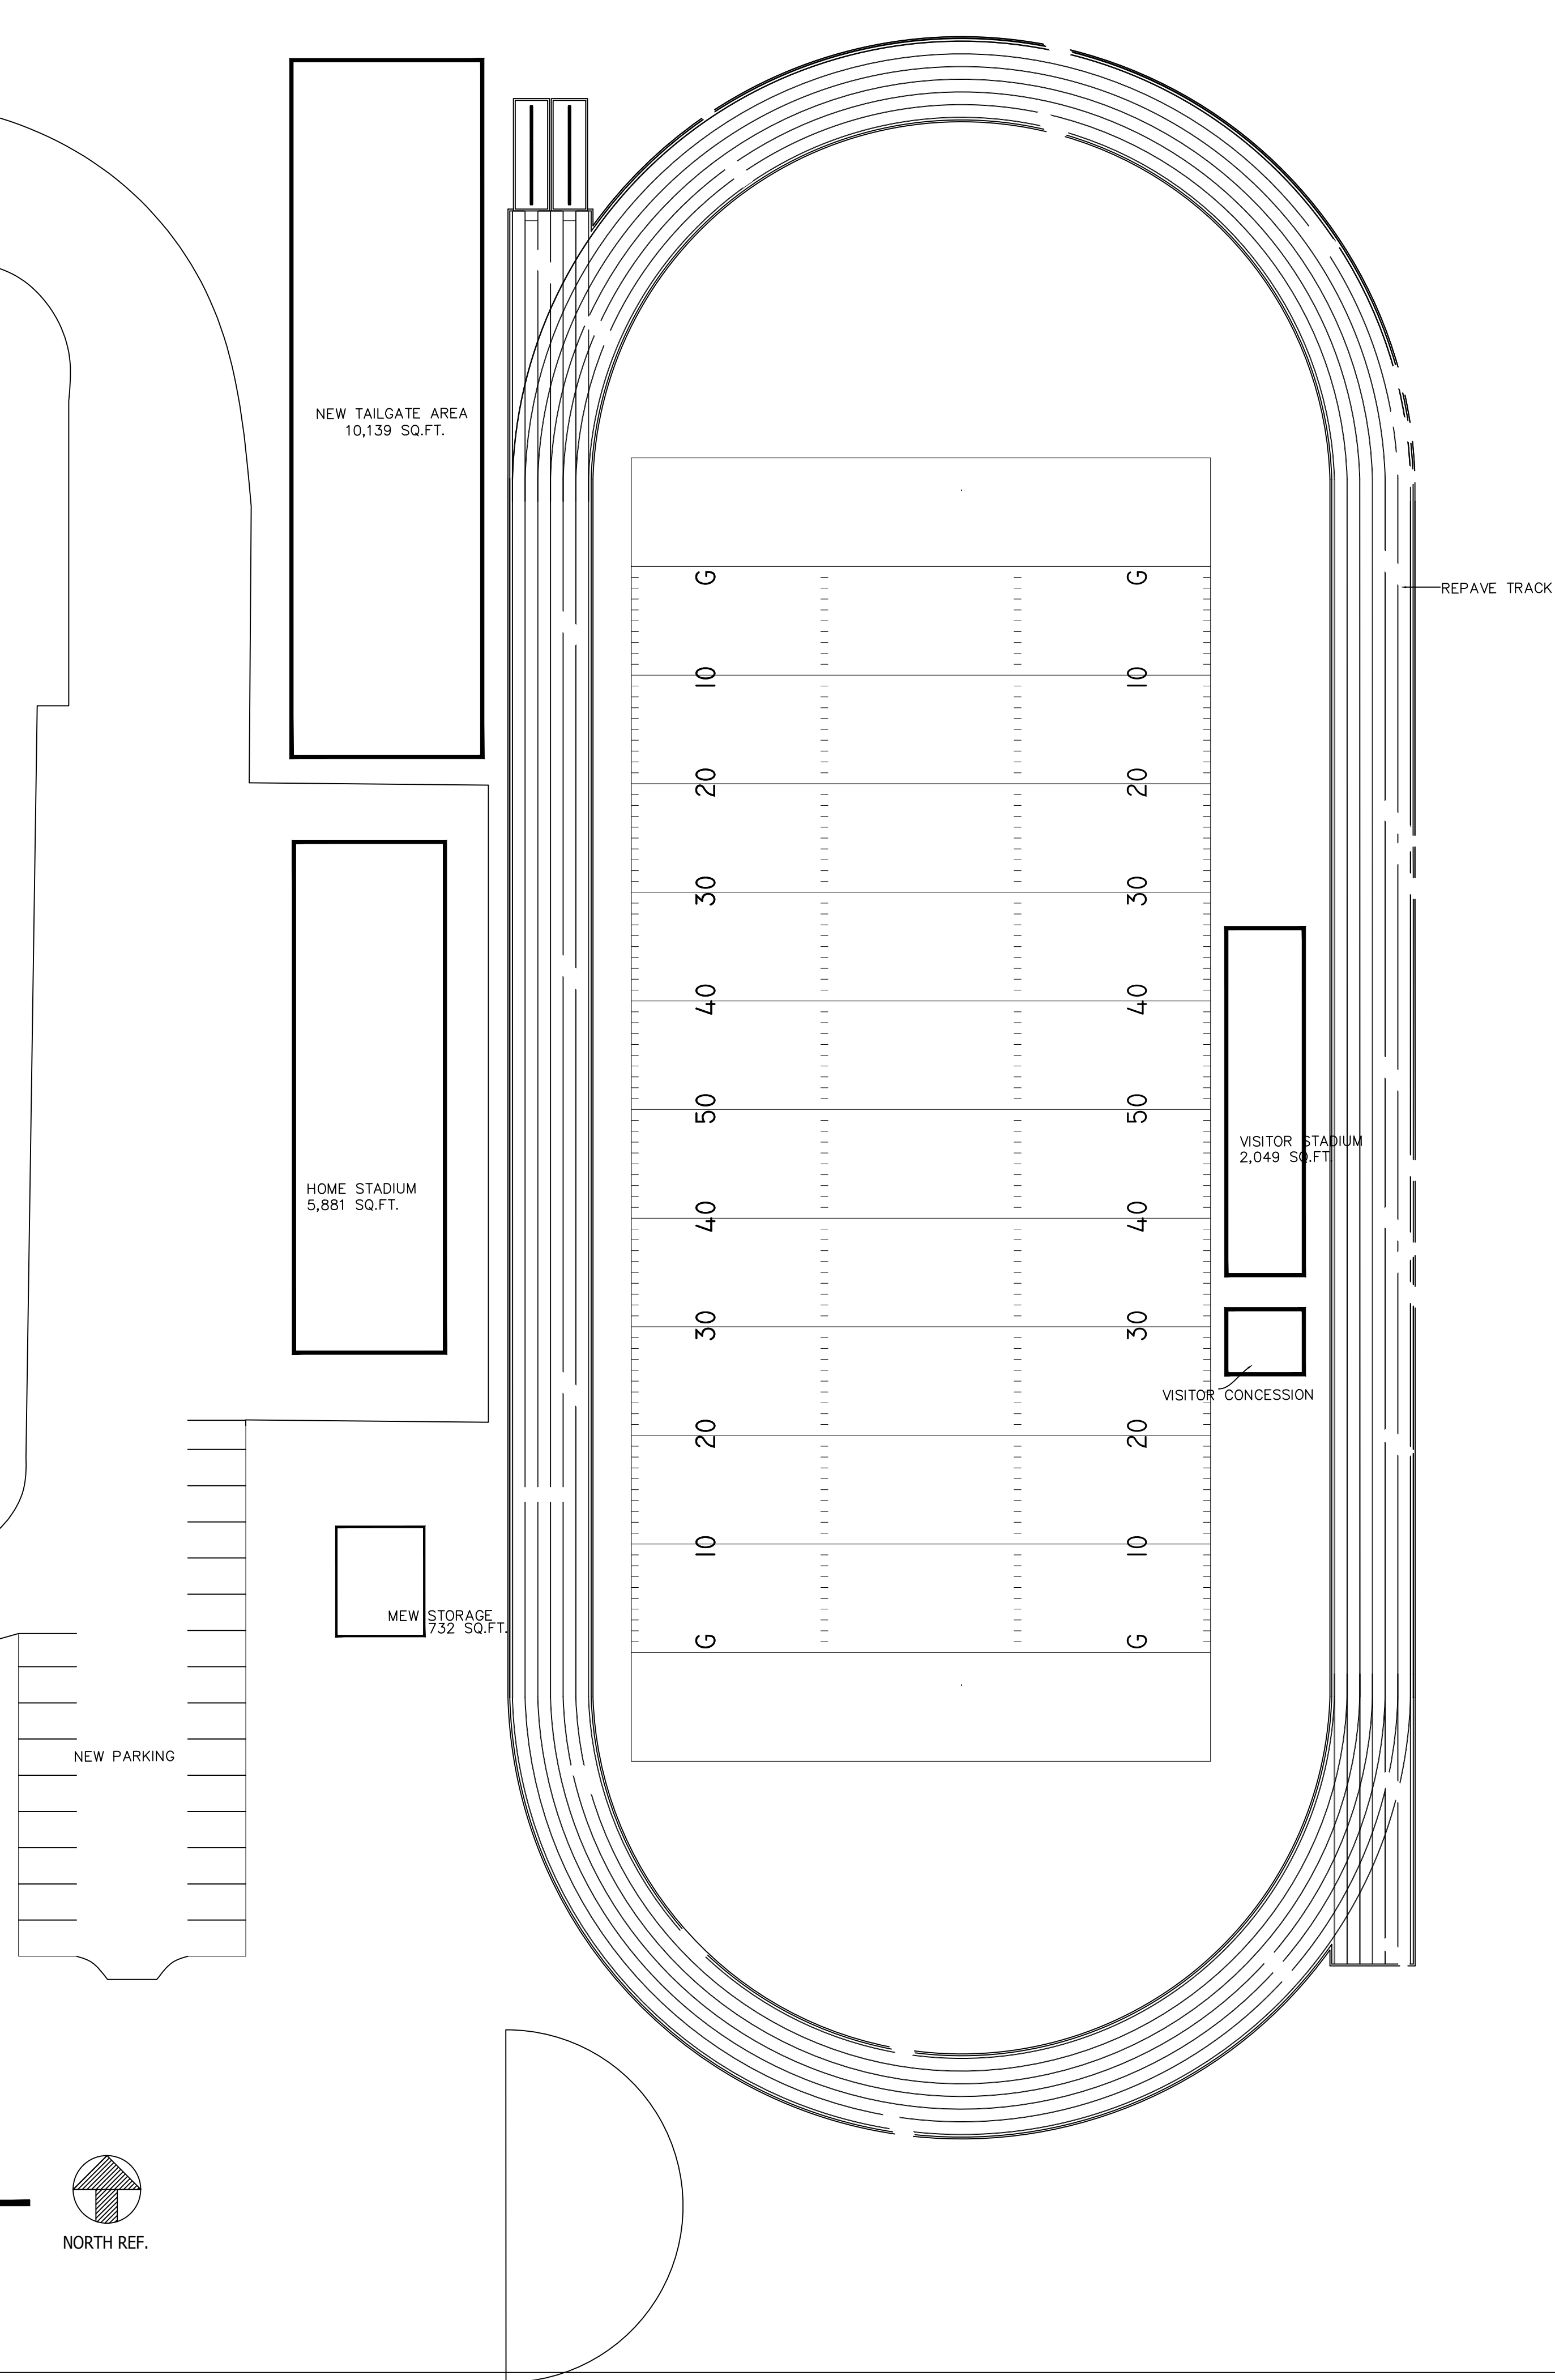

DELHI SCHOOL DISTRICT  
Richland Parish School Board

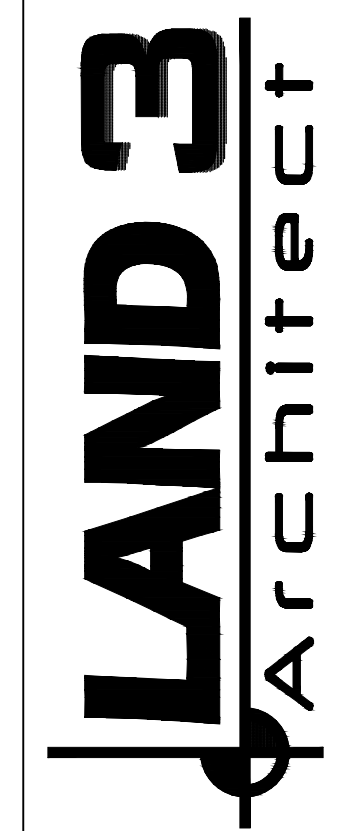

LAND 3  
ARCHITECT, INC.  
A PROFESSIONAL CORPORATION  
1900 STUBBS AVENUE  
MONROE, LA.  
71201-5786

DRAWN BY: \_\_\_\_\_  
CHKD BY: \_\_\_\_\_  
JOB # \_\_\_\_\_  
PREPARATION DATE: \_\_\_\_\_  
COPYRIGHT PROTECTED


\_\_\_\_\_  
\_\_\_\_\_  
\_\_\_\_\_

\_\_\_\_\_  
\_\_\_\_\_  
\_\_\_\_\_


SHEET SIZE: 24 X 36 SCALE: 1" = 30'-0"

# DELHI MIDDLE SCHOOL SITE PLAN

SCALE: 1" = 30'-0"

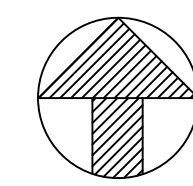

NORTH REF.

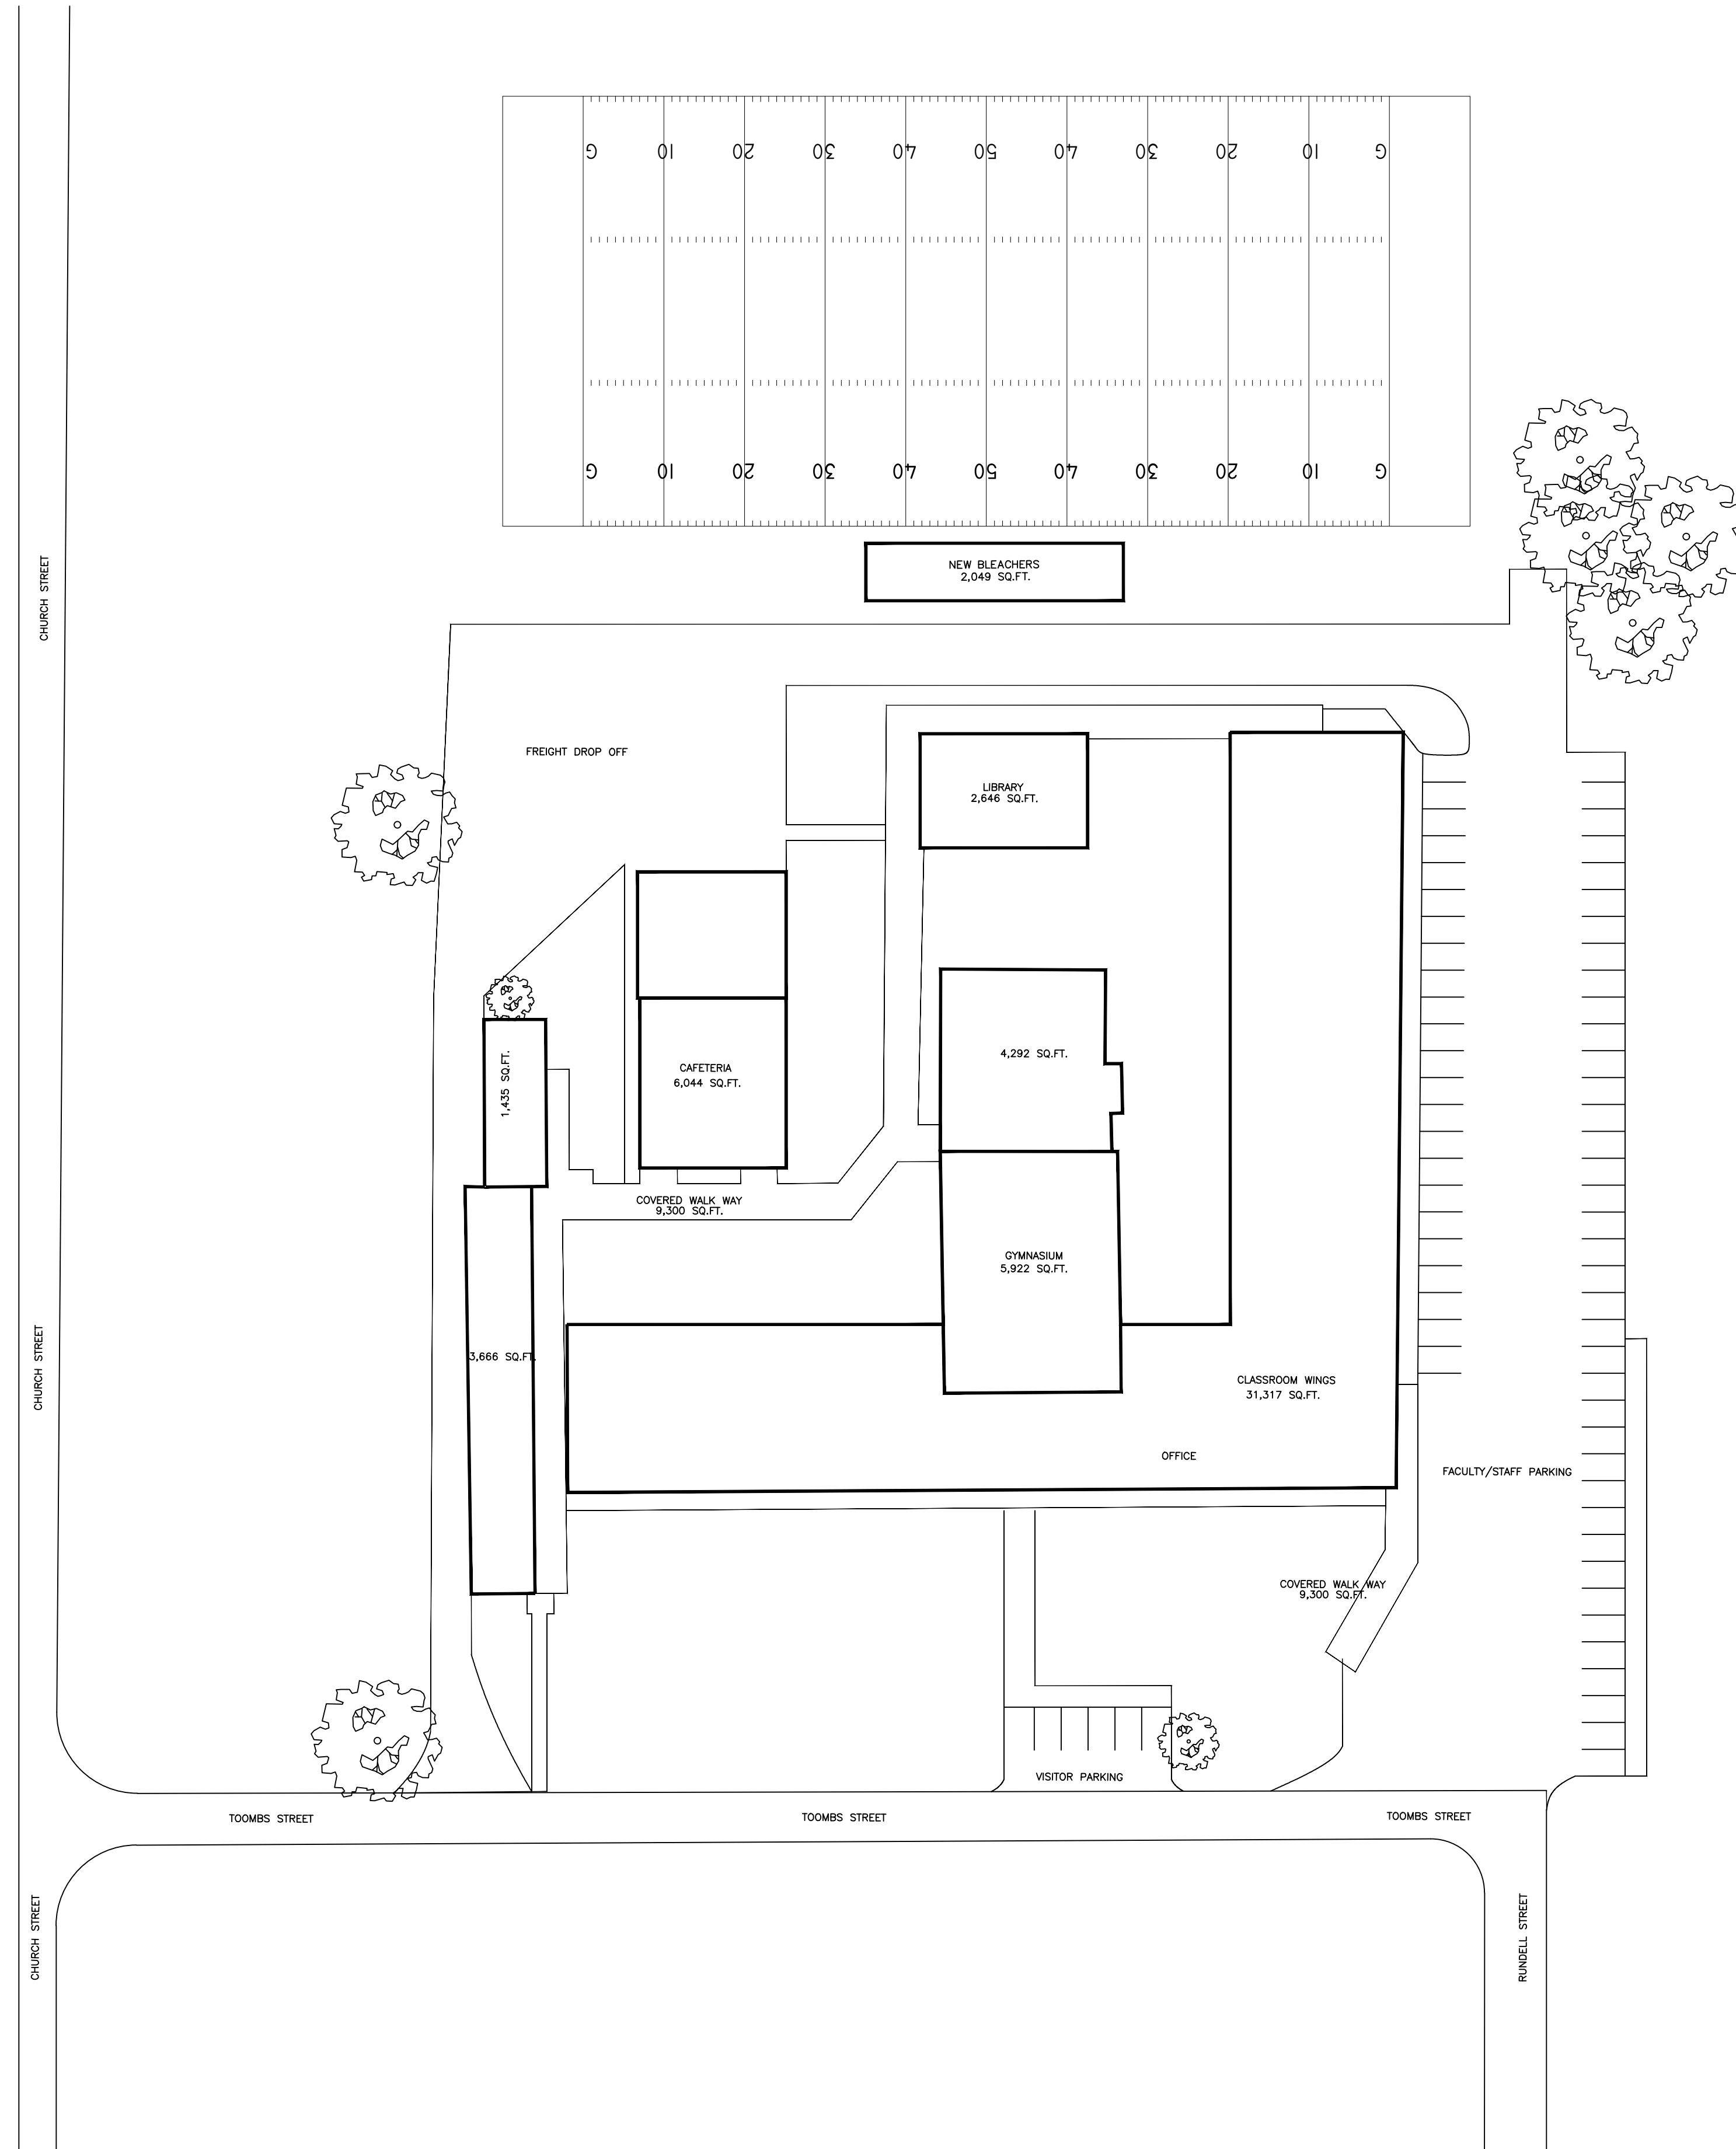

DELHI SCHOOL DISTRICT  
RICHLAND PARISH SCHOOL BOARD



LAND 3  
ARCHITECT, INC.  
A PROFESSIONAL CORPORATION  
1900 STUBBS AVENUE  
MONROE, LA.  
71201-5786

DRAWN BY: \_\_\_\_\_  
CHK'D BY: \_\_\_\_\_  
JOB # \_\_\_\_\_  
PREPARATION DATE: \_\_\_\_\_  
COPYRIGHT PROTECTED

\_\_\_\_\_  
\_\_\_\_\_  
\_\_\_\_\_

\_\_\_\_\_  
\_\_\_\_\_  
\_\_\_\_\_


3

SHEET SIZE: 24 X 36 SCALE: 1" = 30'-0"


# DELHI ELEMENTARY SCHOOL SITE PLAN



SCALE: 1" = 30'-0"

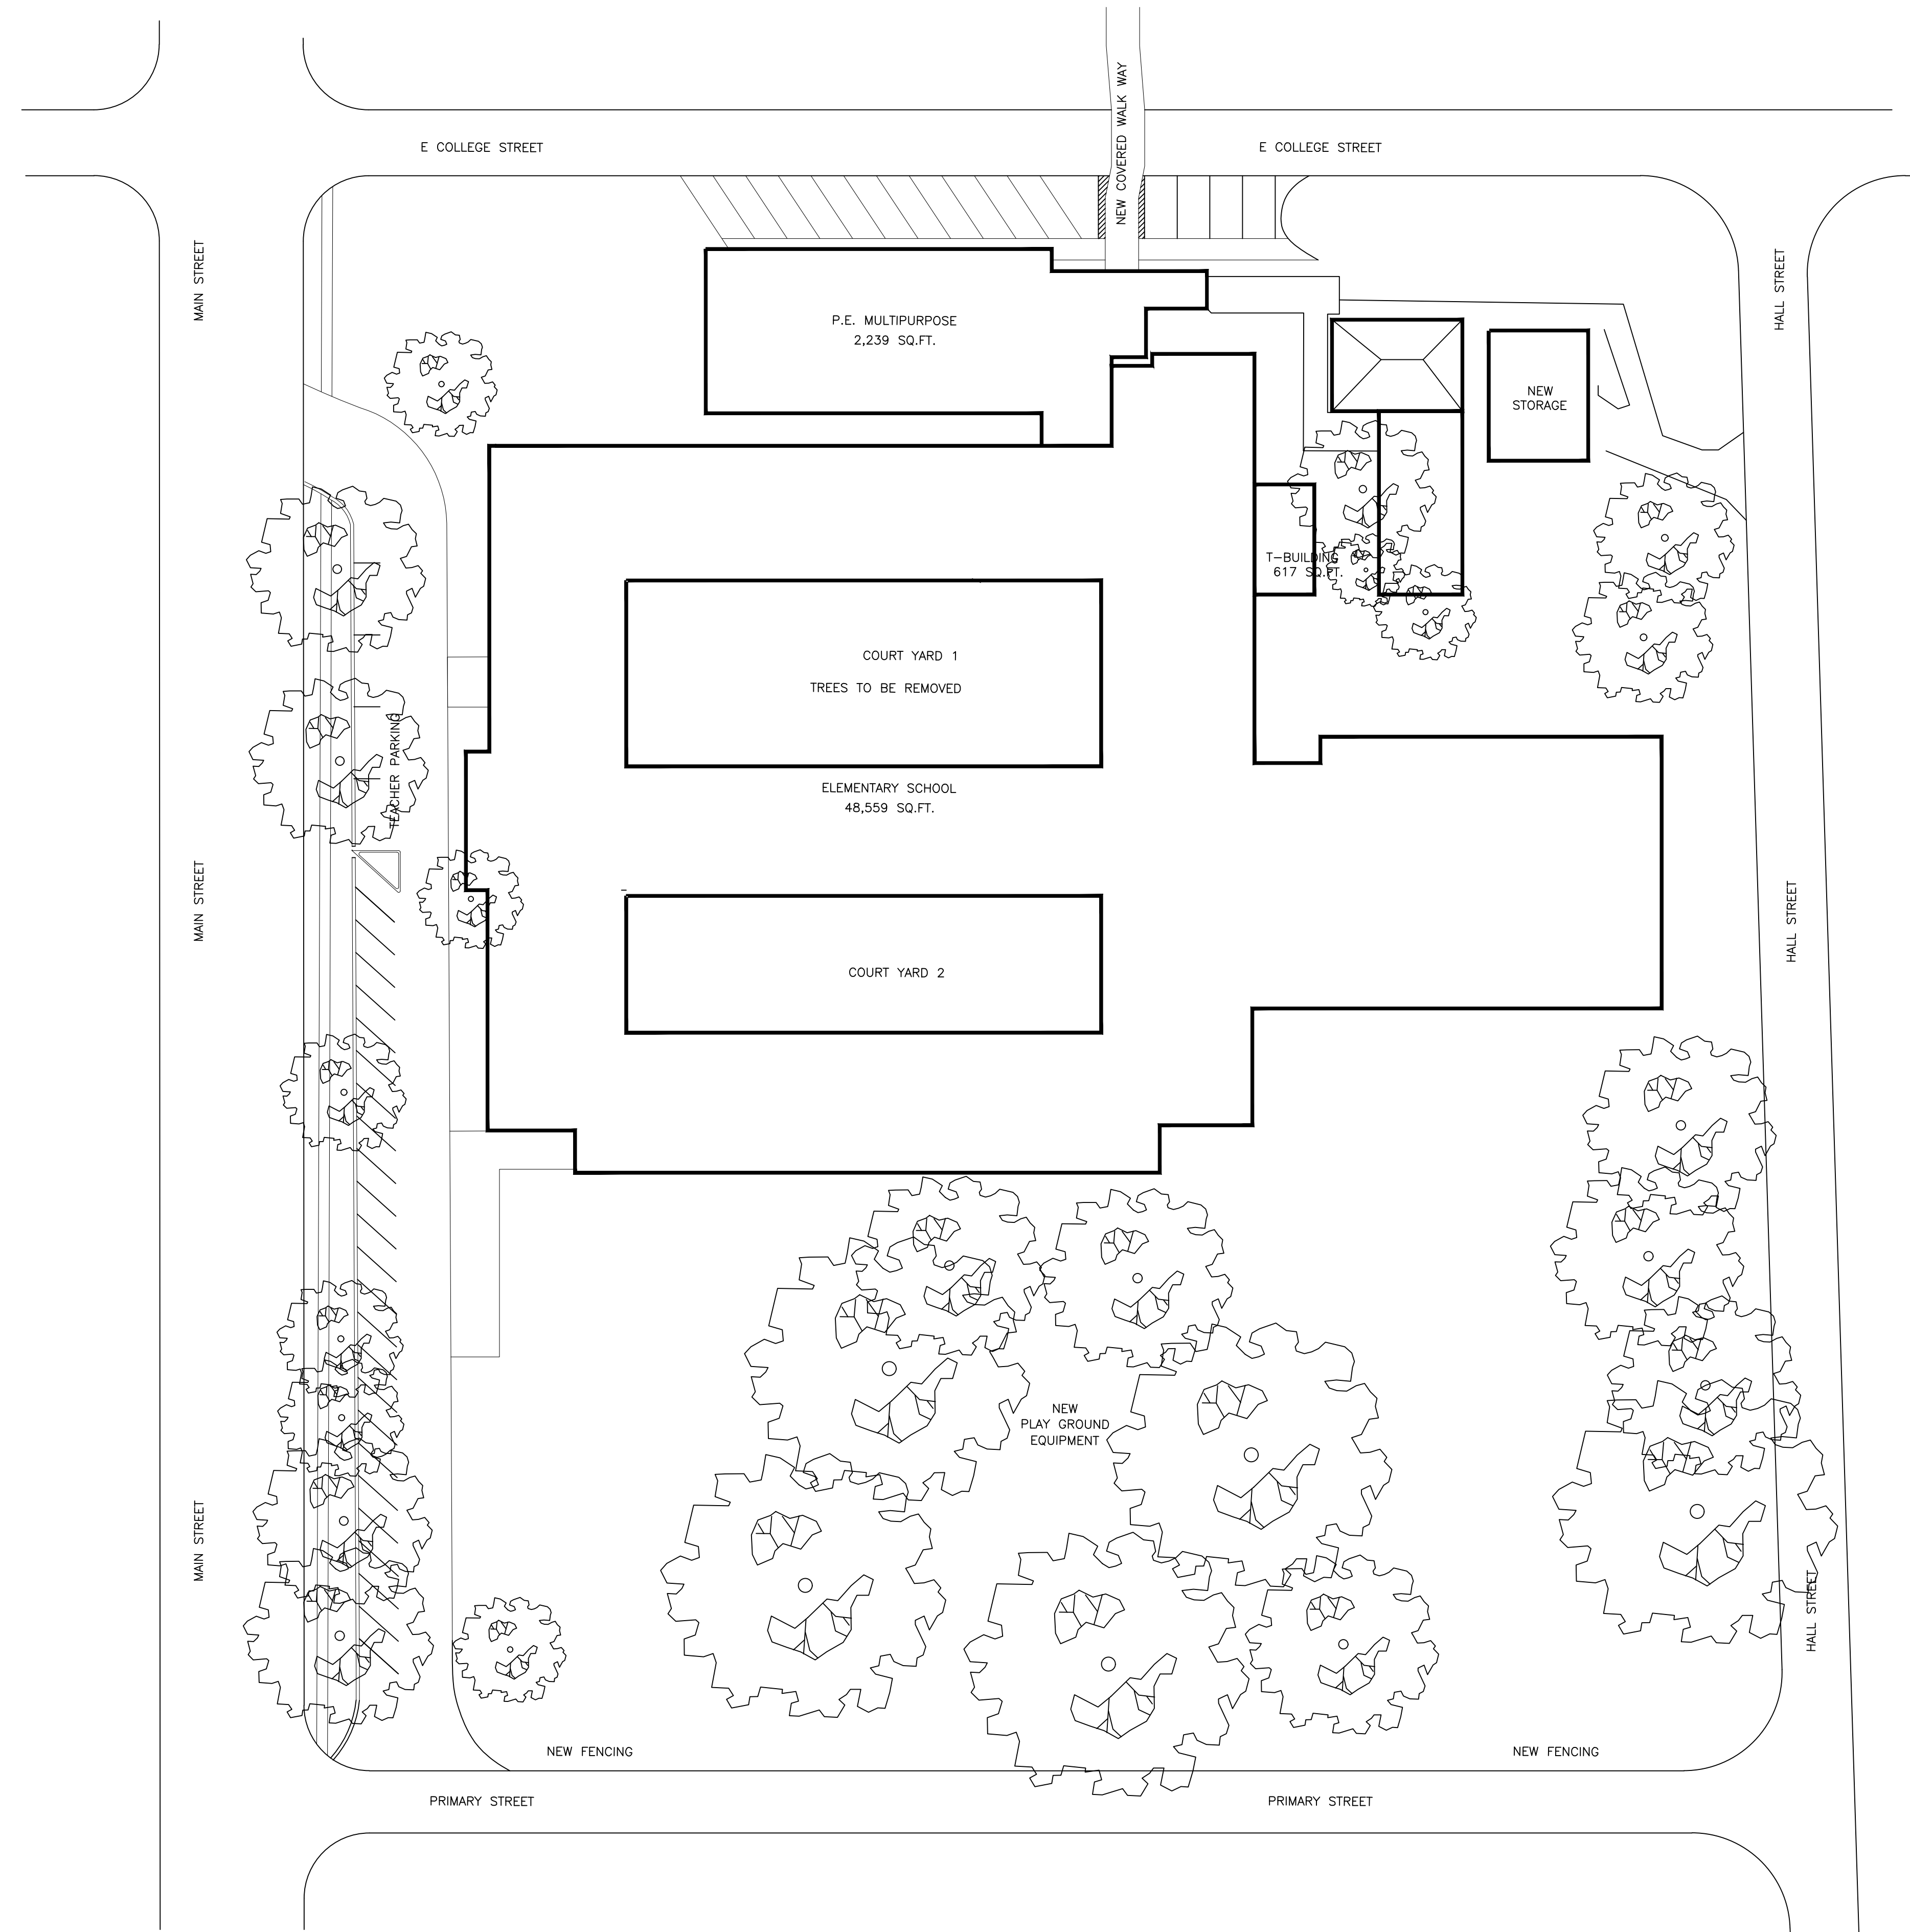

DELHI SCHOOL DISTRICT  
RICHLAND PARISH SCHOOL BOARD

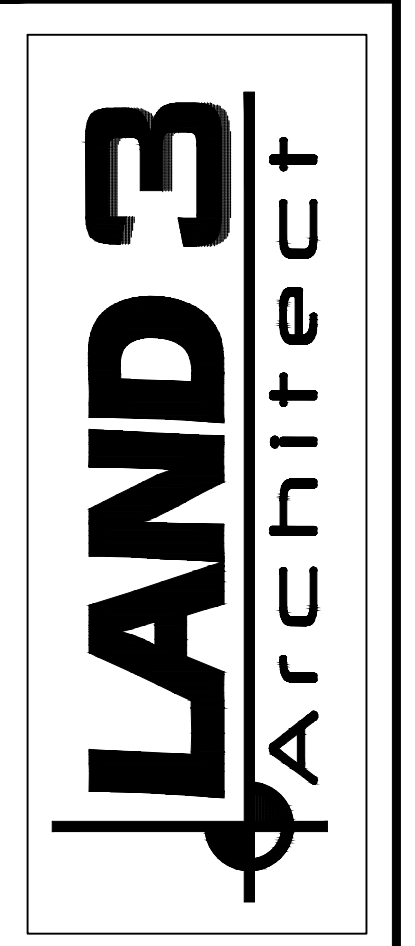

LAND 3  
ARCHITECT, INC.  
A PROFESSIONAL CORPORATION  
1900 STUBBS AVENUE  
MONROE, LA.  
71201-5766

DRAWN BY:	
CHK'D BY:	
JOB #	
PREPARATION DATE:	
COPYRIGHT PROTECTED	
